


Main Residential North Courtyard Elevation / Section 1:200

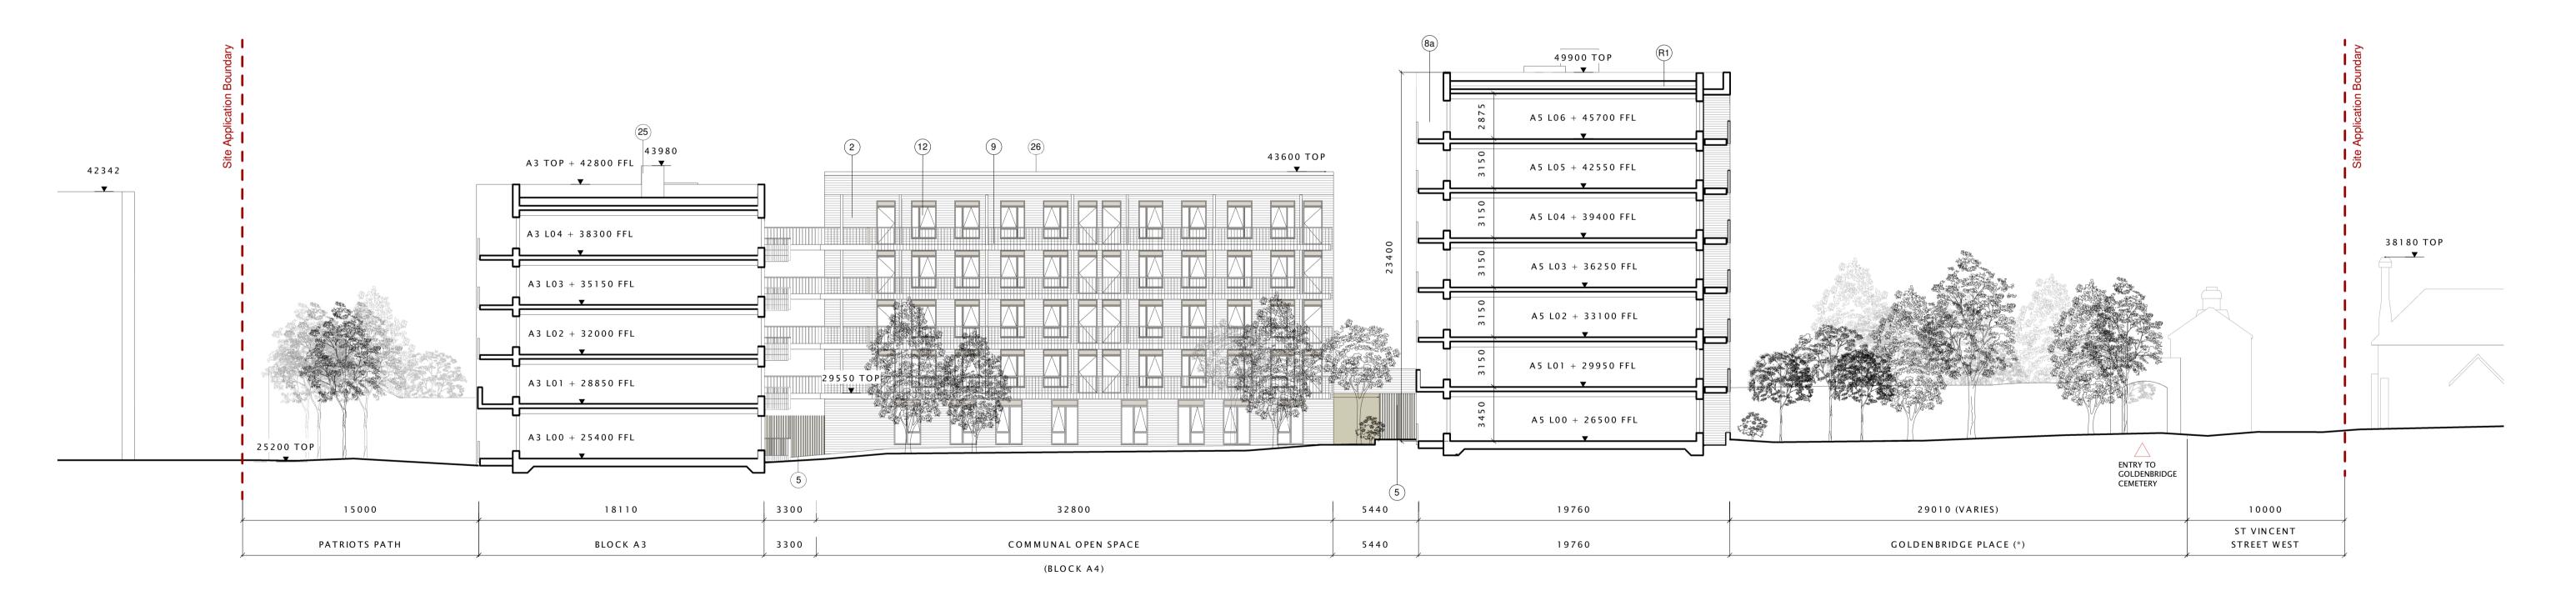

Main Residential South Courtyard Elevation / Section

