



TYPICAL PERVIOUS PAVING CROSS-SECTION

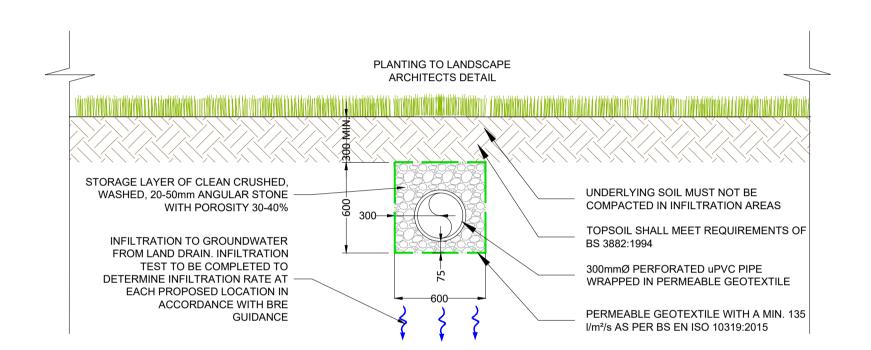


FILTER DRAIN - TYPICAL SECTION

PLANTING TO LANDSCAPE ARCHITECTS DETAIL GRASS REINFORMCEMENT SYSTEM TO SWALE SIDES IN ACCORDANCE WITH BS UNDERLYING SOIL MUST NOT BE COMPACTED IN INFILTRATION AREAS

SWALE - TYPICAL SECTION

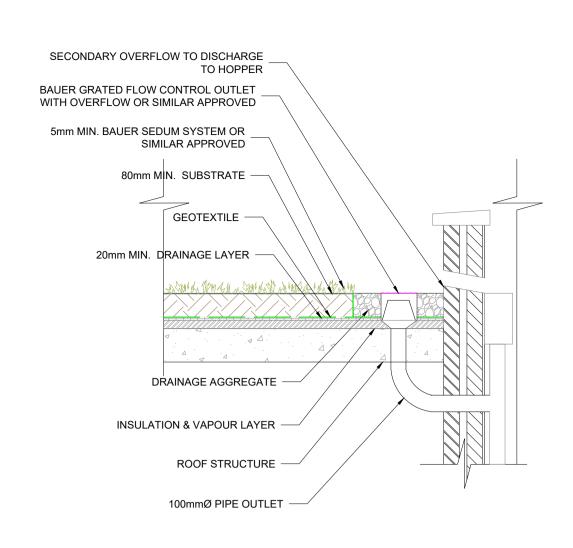

GREEN ROOF

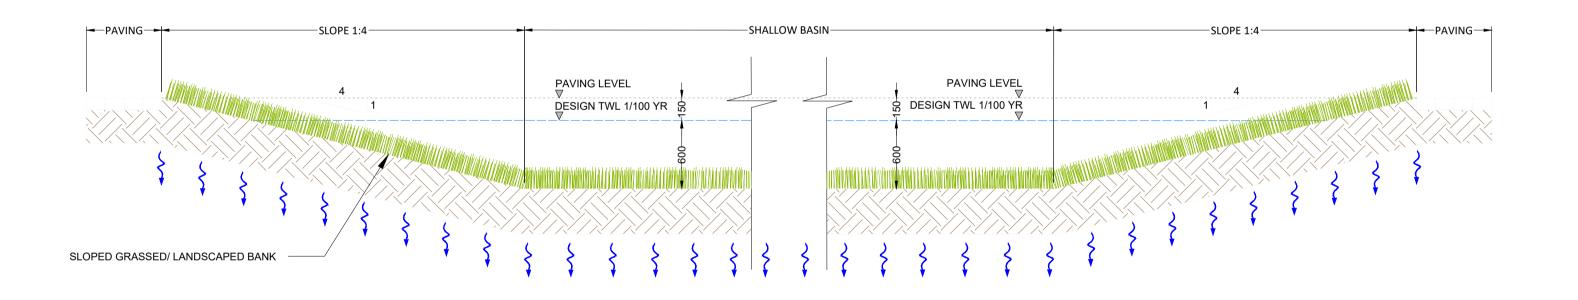

DETENTION BASIN - TYPICAL SECTION

PLANNING DRAWING.

NOT FOR CONSTRUCTION. ALL LEVELS GIVEN ARE RELATIVE TO ORDNANCE DATUM. THIS DRAWING HAS BEEN ISSUED FOR INFORMATION PURPOSES ONLY AND MUST NOT BE USED FOR CONSTRUCTION UNDER ANY CIRCUMSTANCES


ORDNANCE SURVEY OF IRELAND LICENCE NO. EN0000821 © GOVERNMENT OF IRELAND

- FOR SETTING OUT REFER TO ARCHITECT'S DRAWINGS. • THIS DRAWING TO BE READ IN CONJUNCTION WITH ALL OTHER ARCHITECTURAL AND ENGINEERING DRAWINGS AND ALL OTHER
- RELEVANT DRAWINGS AND SPECIFICATIONS. • DO NOT SCALE THIS DRAWING. USE FIGURED DIMENSIONS ONLY.
- NO PART OF THIS DOCUMENT MAY BE REPRODUCED OR TRANSMITTED IN ANY FORM OR STORED IN ANY RETRIEVAL SYSTEM OF ANY NATURE WITHOUT THE WRITTEN PERMISSION OF O'CONNOR SUTTON CRONIN AS COPYRIGHT HOLDER EXCEPT AS AGREED FOR USE ON THE PROJECT FOR WHICH THE DOCUMENT WAS ORIGINALLY ISSUED.

Rev No. Date	Revision Note	Drn by	Chkd by	Rev No.	Date	Revision Note	Dr	n by	Chkd by
P01 02.06.21	SUITABLE FOR INFORMATION	RB	AB						
P02 27.09.22	SUITABLE FOR PLANNING	EH	MK						





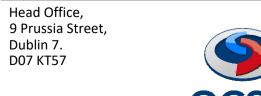

TEL +353 (0)1 8682000

DRAINAGE DETAILS SHEET 1 OF 2

Client: DUBLIN CITY COUNCIL

Code | Originator | Zone | Level | Type | Role | Number | Status | Revision B967 · OCSC · ZZ · GF · DR · C · 0520 S4 P02 Date: JUN'21 Scale: SHOWN@ A1 Drn by:RB Chkd by:AB Aprvd by:AH

Project: PROPOSED DEVELOPMENT AT EMMET ROAD